


LINE	DIST.	PURPOSE	TRM
51	37'-2"	PRESTIGE (WIND BREAK)	DECK
50	36'-4"	5 ELECTRIC (INT. ELECTRIC)	26'-0"
49	35'-6"		
48	34'-8"		
47	33'-0"		
46	33'-0"		
45	32'-2"	ABS PLASTIC	DECK
44	31'-4"	ACT 2 BACKDROP	DECK
43	30'-6"	BLACK SCRM	DECK
42	29'-8"	SNOW 3	DECK
41	29'-0"	BLACK BORDERS	22'-6"
40	28'-0"	4 ELECTRIC	26'-0"
39	27'-2"		
38	26'-4"		
37	25'-6"	SNOW TUBE	26'-6"
36	25'-2"	WINDOW DROP (ACT 1)	DECK
35	24'-8"	TREE	DECK
34	24'-0"	BLACK LEGS 4	DECK
33	23'-2"	WHITE LEGS	DECK
32	22'-4"	BLACK BORDER 4	20'-6"
31	22'-0"	ACT 1.3	DECK
30	21'-4"		
29	20'-6"	PARTY WALL	DECK
28	20'-0"		
27	19'-4"	3 ELECTRIC	26'-0"
26	18'-6"		
25	18'-0"		
24	17'-4"	BLACK SCRM	DECK
23	16'-8"	BLACK LEGS 3	DECK
22	16'-0"	BLACK BORDER 3	20'-0"
21	15'-4"	ACT 1.2	DECK
20	14'-8"	SNOW 2	DECK
19	14'-0"	PARTY 2	DECK
18	13'-4"		
17	12'-8"		
16	12'-0"	2 ELECTRIC	26'-0"
15	11'-4"		
14	10'-8"		
13	10'-0"		
12	9'-4"	SNOW TUBE	26'-6"
11	8'-8"	BLACK LEGS 2	DECK
10	8'-0"	BLACK BORDER 2	19'-6"
9	7'-4"	ACT 1.1	DECK
8	6'-8"	SNOW 1	DECK
7	6'-0"	PARTY 1	DECK
6	5'-4"	BLACK BORDER 1	24'-0"
5	4'-8"	SHOW SCRM	DECK
4	4'-0"		
3	3'-0"	1 ELECTRIC	26'-0"
2	2'-6"		
1	1'-0"	PARTIAL BORDER 1 LEGS	9'-0"
SL-200		STEEL LINE	
SL-200		PURPOSE	TRM

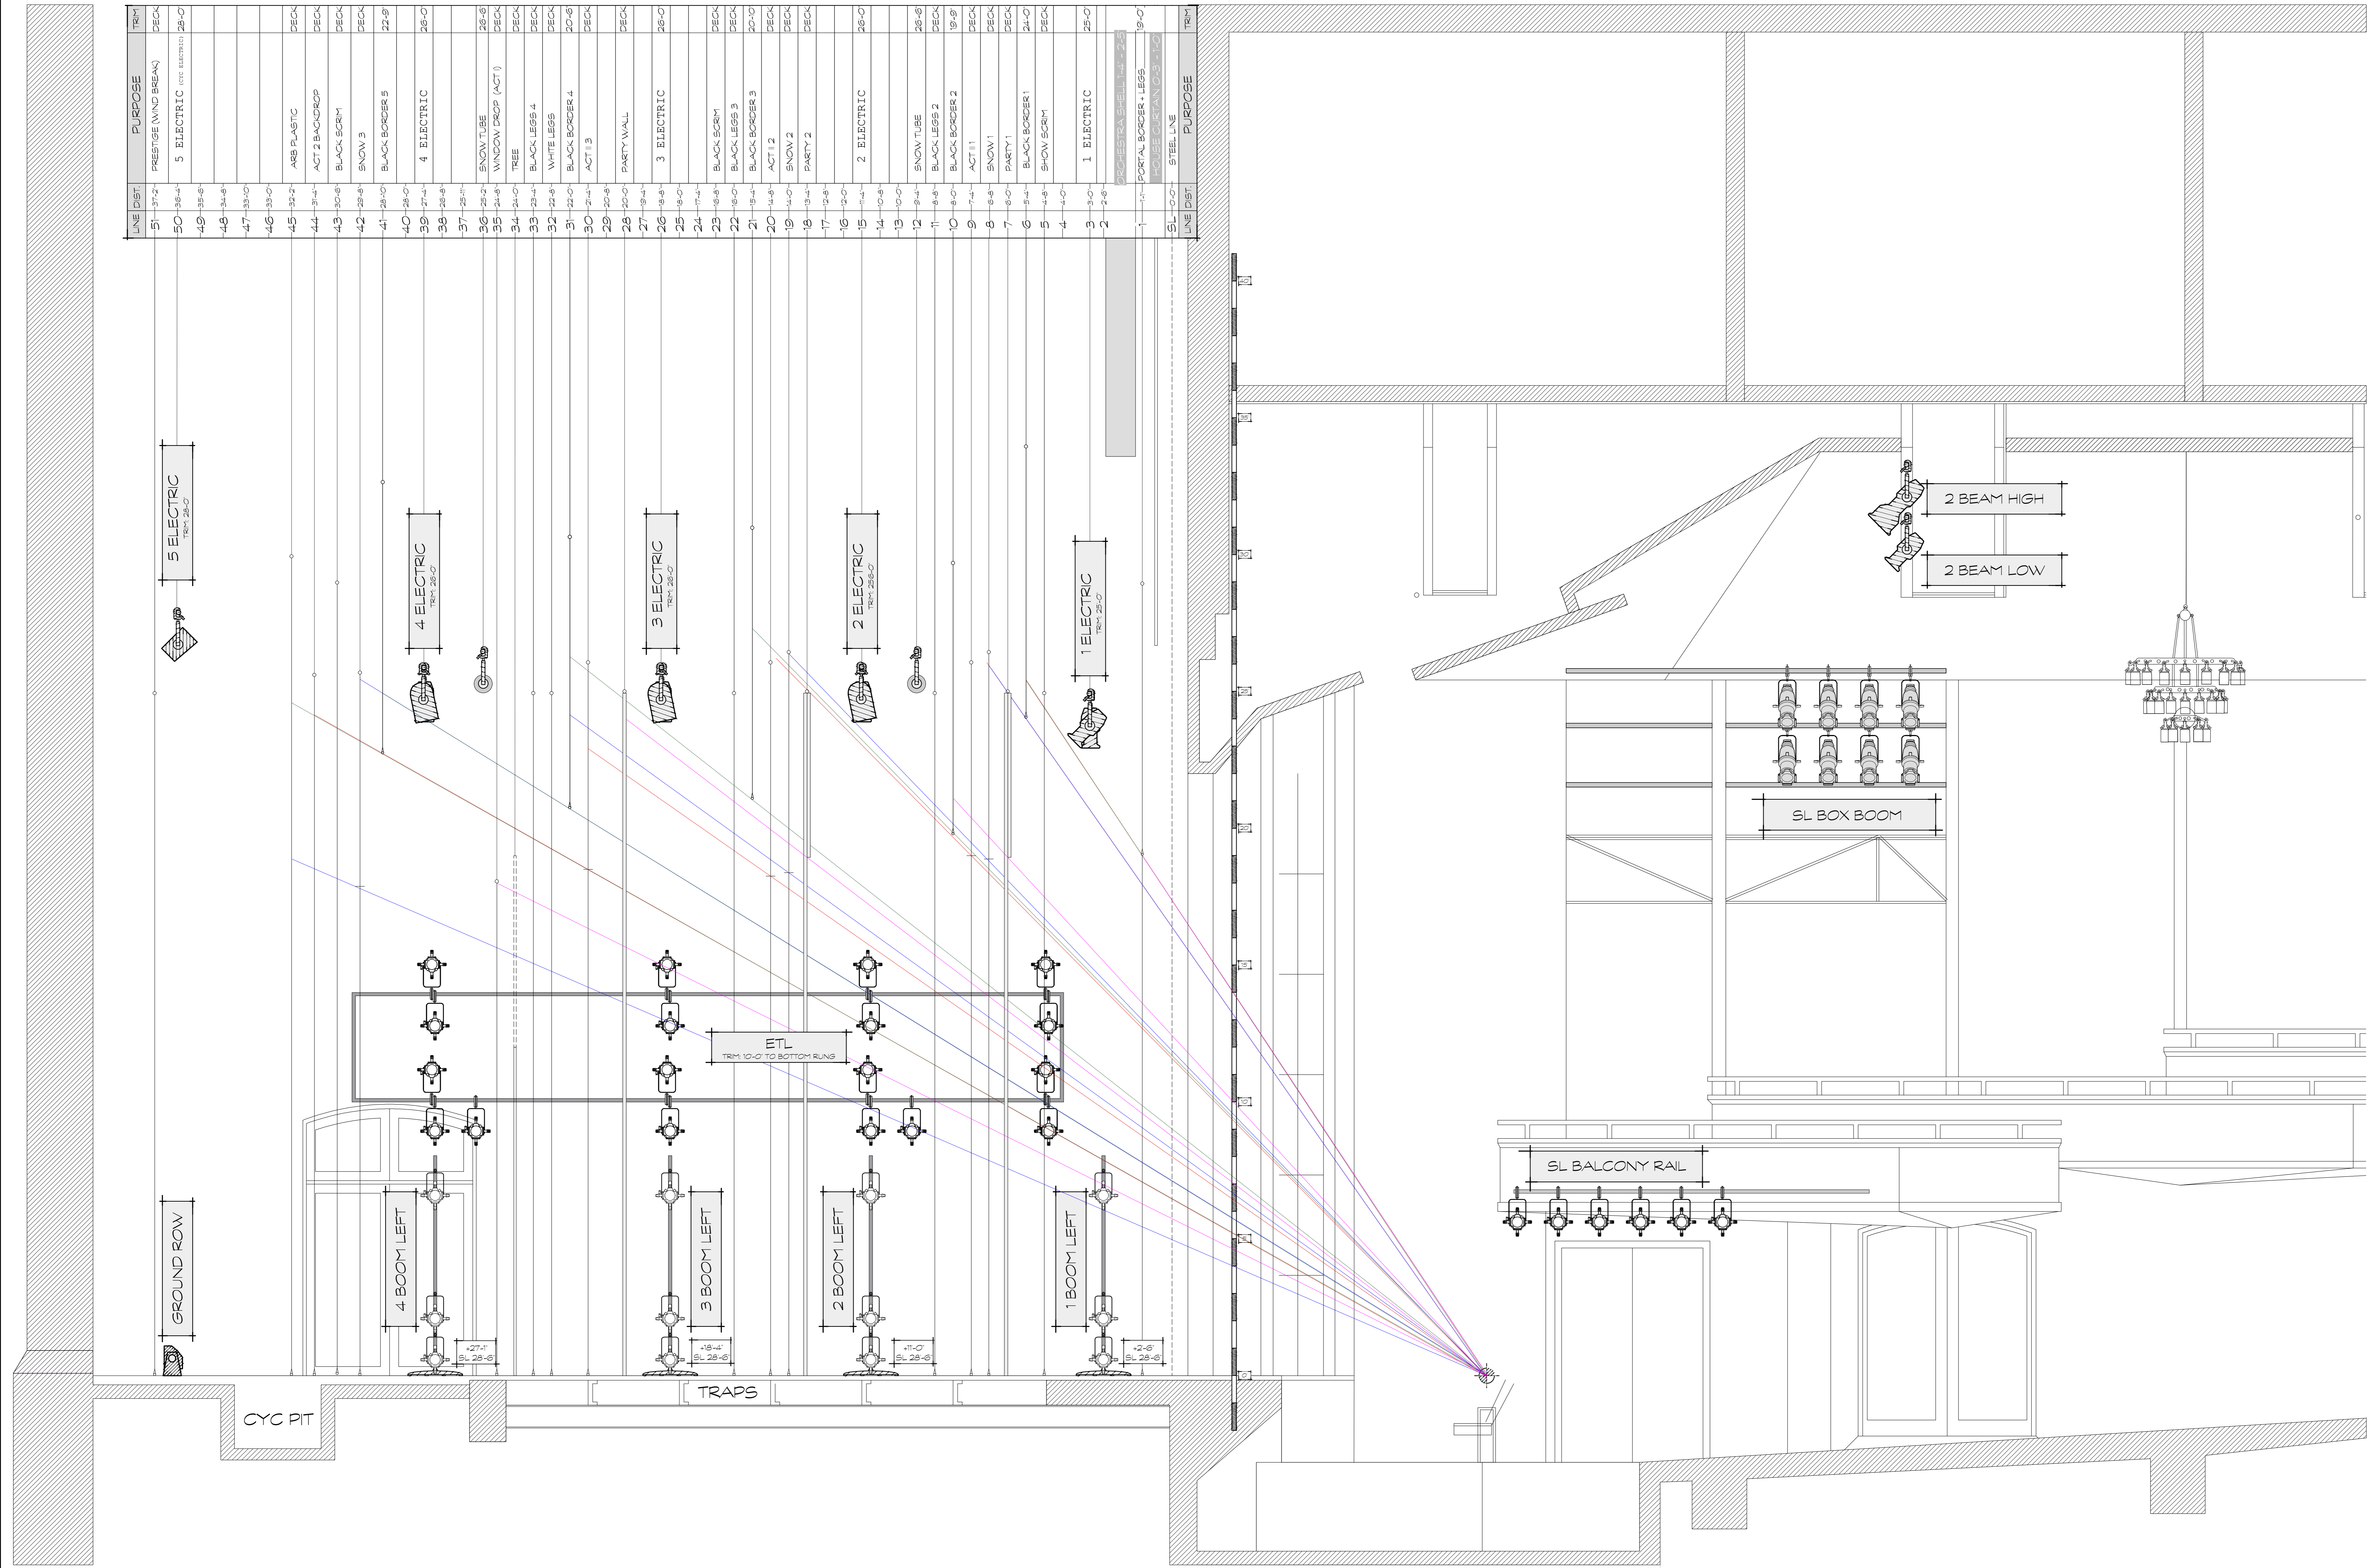

THIS DRAWING REPRESENTS VISUAL CONCEPTS AND CONSTRUCTOR SUGGESTIONS ONLY. IT DOES NOT REPLACE THE KNOWLEDGE AND ADVICE OF A LICENSED ARCHITECTURAL ENGINEER. THE DESIGNER IS UNQUALIFIED TO DETERMINE THE STRUCTURAL APPROPRIATENESS OF THIS DESIGN AND WILL NOT ASSUME RESPONSIBILITY FOR DEFERRED ENGINEERING OR USE.

CHRISTOPHER CHAMBERS
 4791 Broadway
 Apartment #3H
 New York, NY 10034
 860-723-4796
 christopherchambers@gmail.com
 www.cslighting.com

PRODUCED BY:
 AMERICAN REPERTORY BALLET
 COMPANY DIRECTOR.....DOUGLAS HARTMAN

LIGHTING DESIGN BY.....CHRISTOPHER S. CHAMBERS
 christopherchambers@gmail.com

HEAD ELECTRICIAN.....PAUL KILBORN
 PKilborn@ATGCenter.org

©2011
 MATTHEWS-FLEATHE

2011

THE NUTCRACKER

SCALE: 1/2" = 1'-0"
 EXCEPT WHERE NOTED

DATE: 02/24/08
 DRAWN BY: CSC

DRAWING:
2
 OF 2

SECTION @ CENTER LINE